


RIGHT SIDE

1/4"=1'-0"

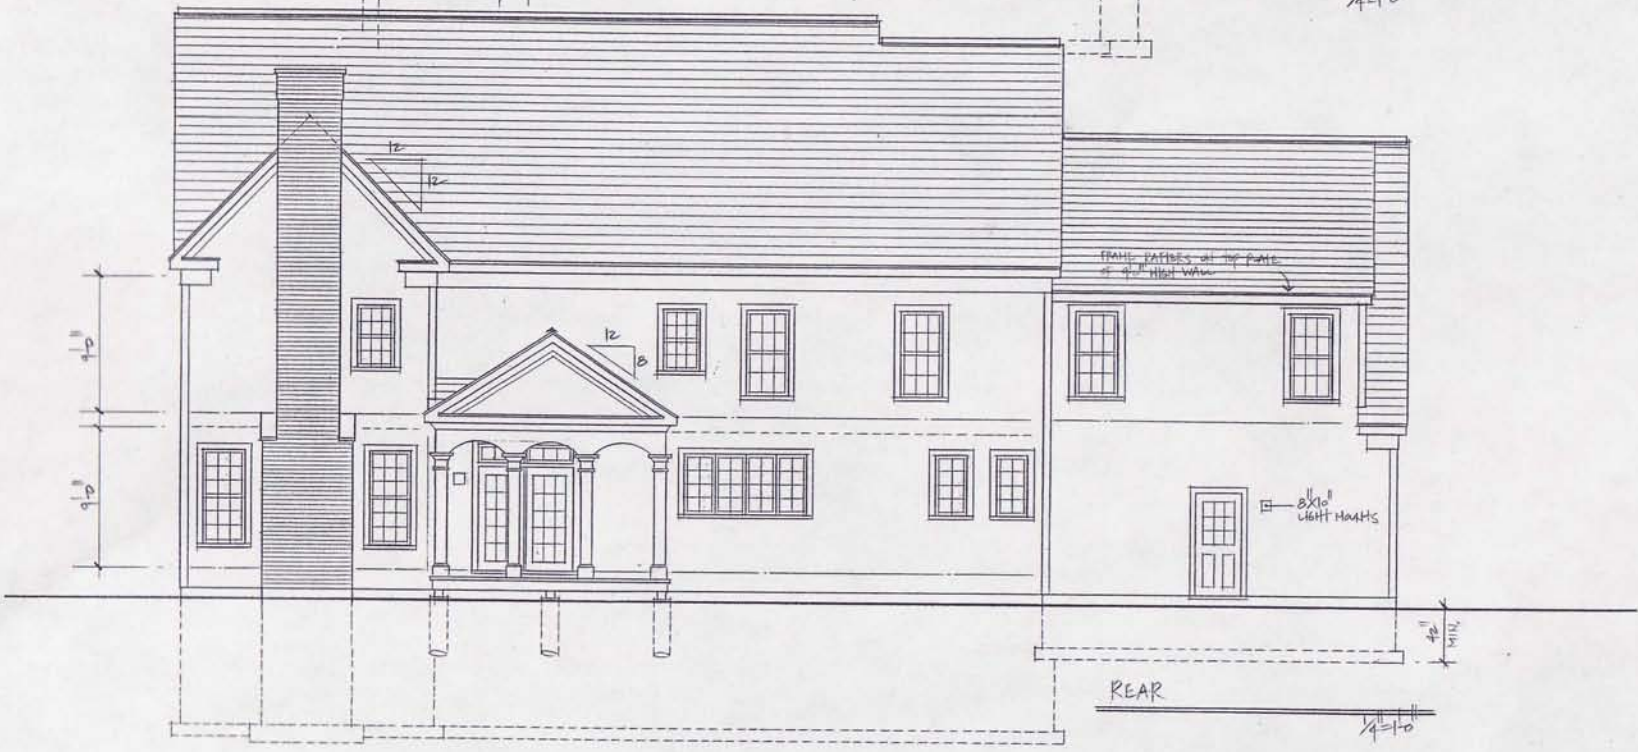

REAR

1/4"=1'-0"



SCOTT N. LEE
 Architectural Designer
 Construction Consultant
 Architectural Rendering
 4277 Westwood Highway
 Fort Lee, New Jersey 07024

DATE: 7-21-10
 REVISED:
 8-10-10
 8-24-10

SCOTT N. LEE
 803-707-0223
 FAX:
 803-709-9294

SCALE: 1/4"=1'-0"

2
 EXTERIOR ELEVATIONS