



LEFT SIDE

1/4" = 1'-0"

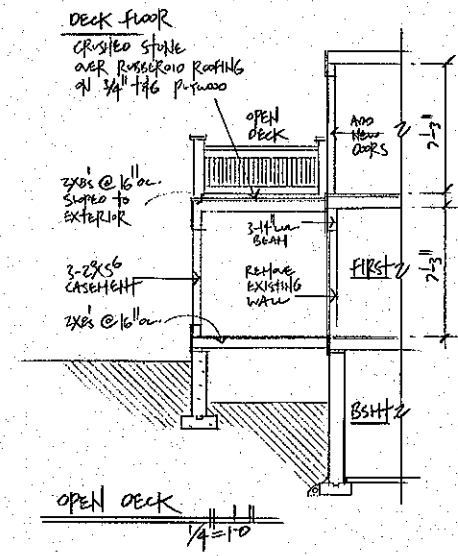

OPEN DECK

1/4" = 1'-0"

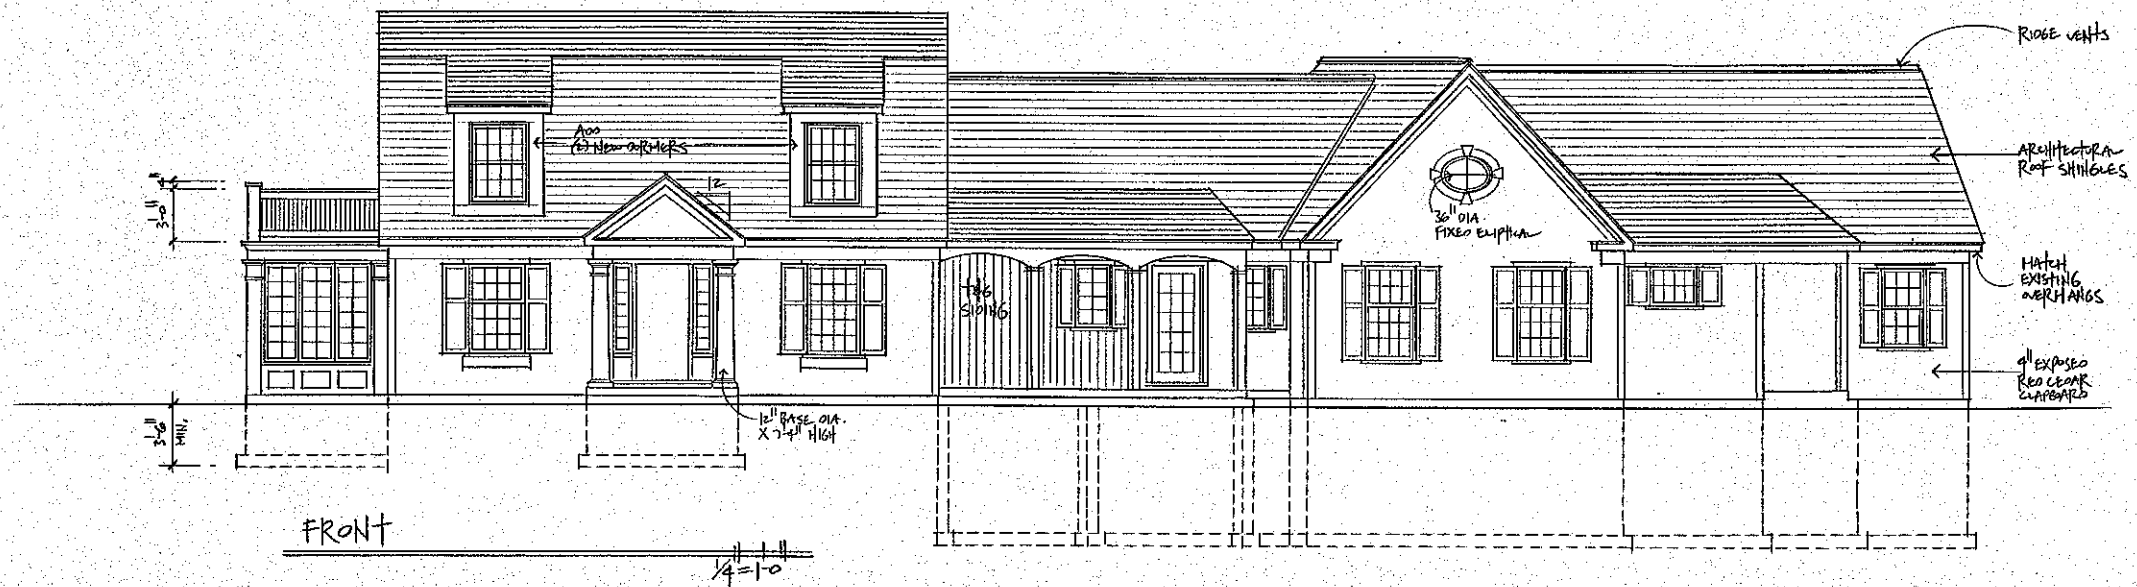

FRONT

1/4" = 1'-0"


SCOTT N. LEE
 Architectural Designer
 Construction Planning
 Architectural Rendering
 4711 Eastway Avenue
 San Jose, CA 95128-3700

DATE = 8/16/09
 REVISIONS =


SCOTT N. LEE
 803-327-0223
 FAX:
 803-328-9294

SCALE: 1/4" = 1'-0"

1
 EXTERIOR ELEVATIONS

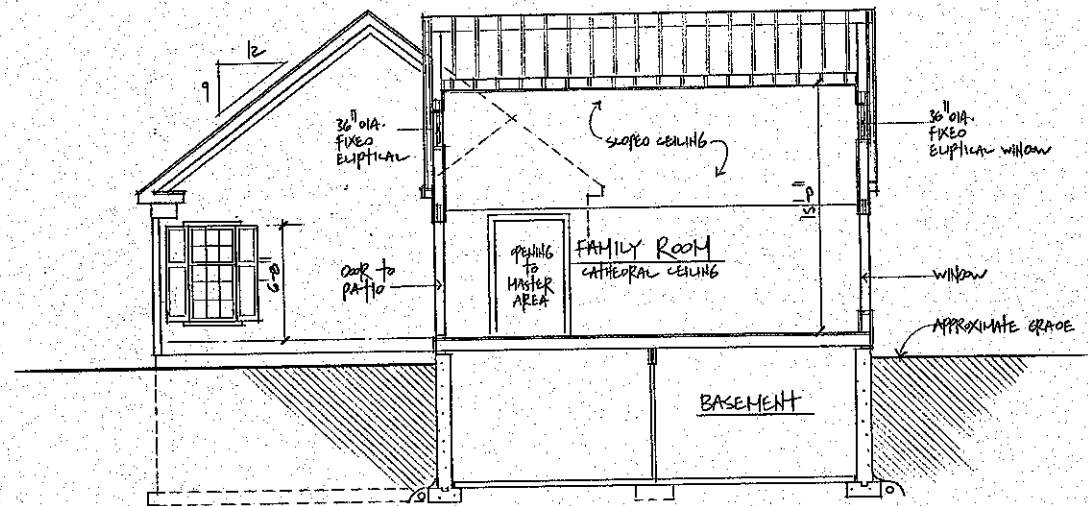

SECTION THRU FAMILY ROOM
 $\frac{1}{4} = 10$

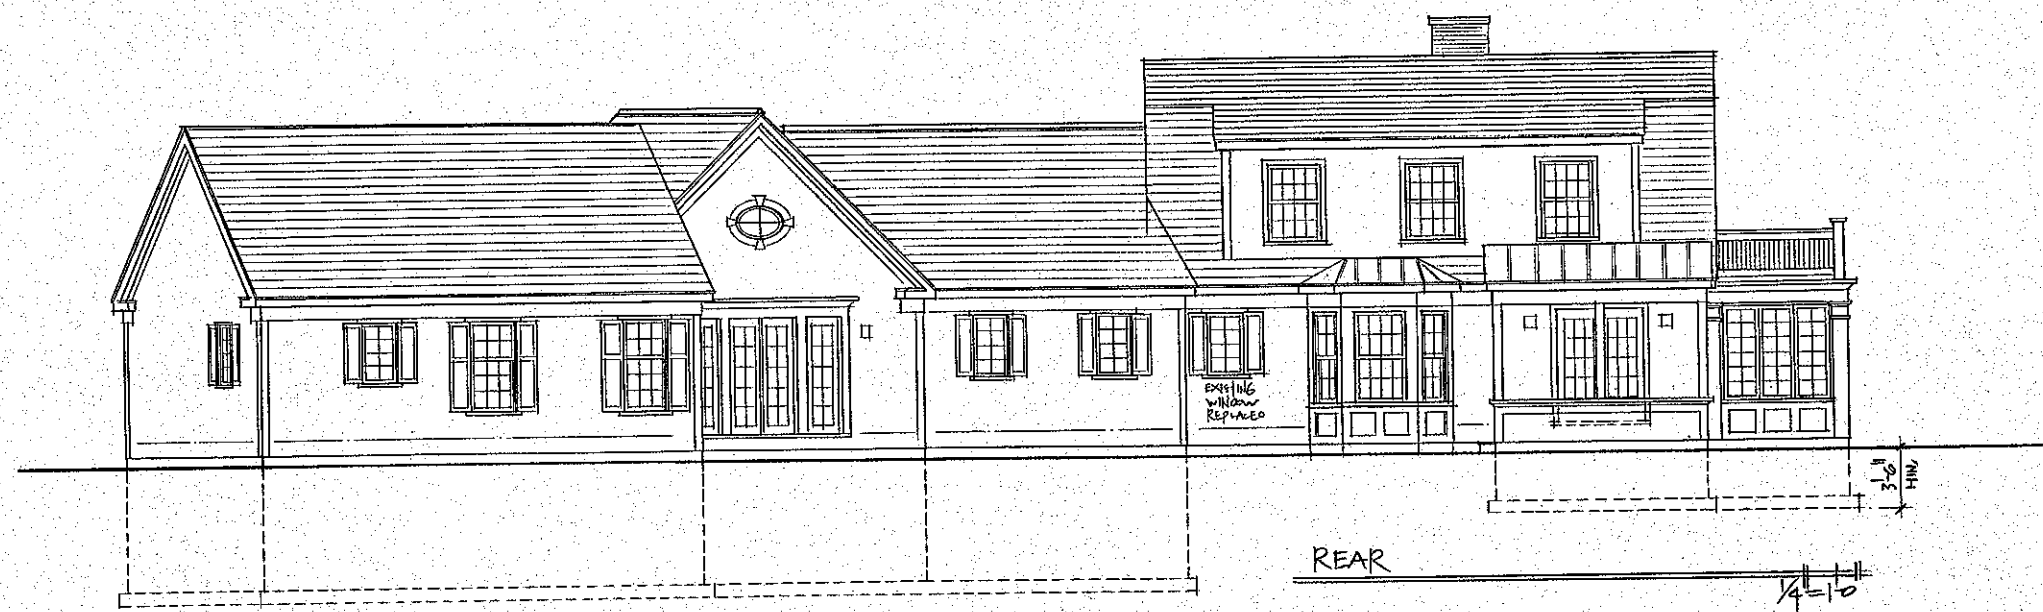

REAR
 $\frac{1}{4} = 10$


SCOTT N. LEE
 Residential Design
 Construction Drawings
 Architectural Rendering
 2000 Peachtree Avenue
 West Hill, North Atlanta, GA 30329

DATE: 01-16-09
 REVISED:

SCOTT N. LEE
 888-327-0223
 FAX:
 888-328-9294

SCALE: $\frac{1}{4} = 10$

3
 REAR ELEVATION
 SECTION @ FR.

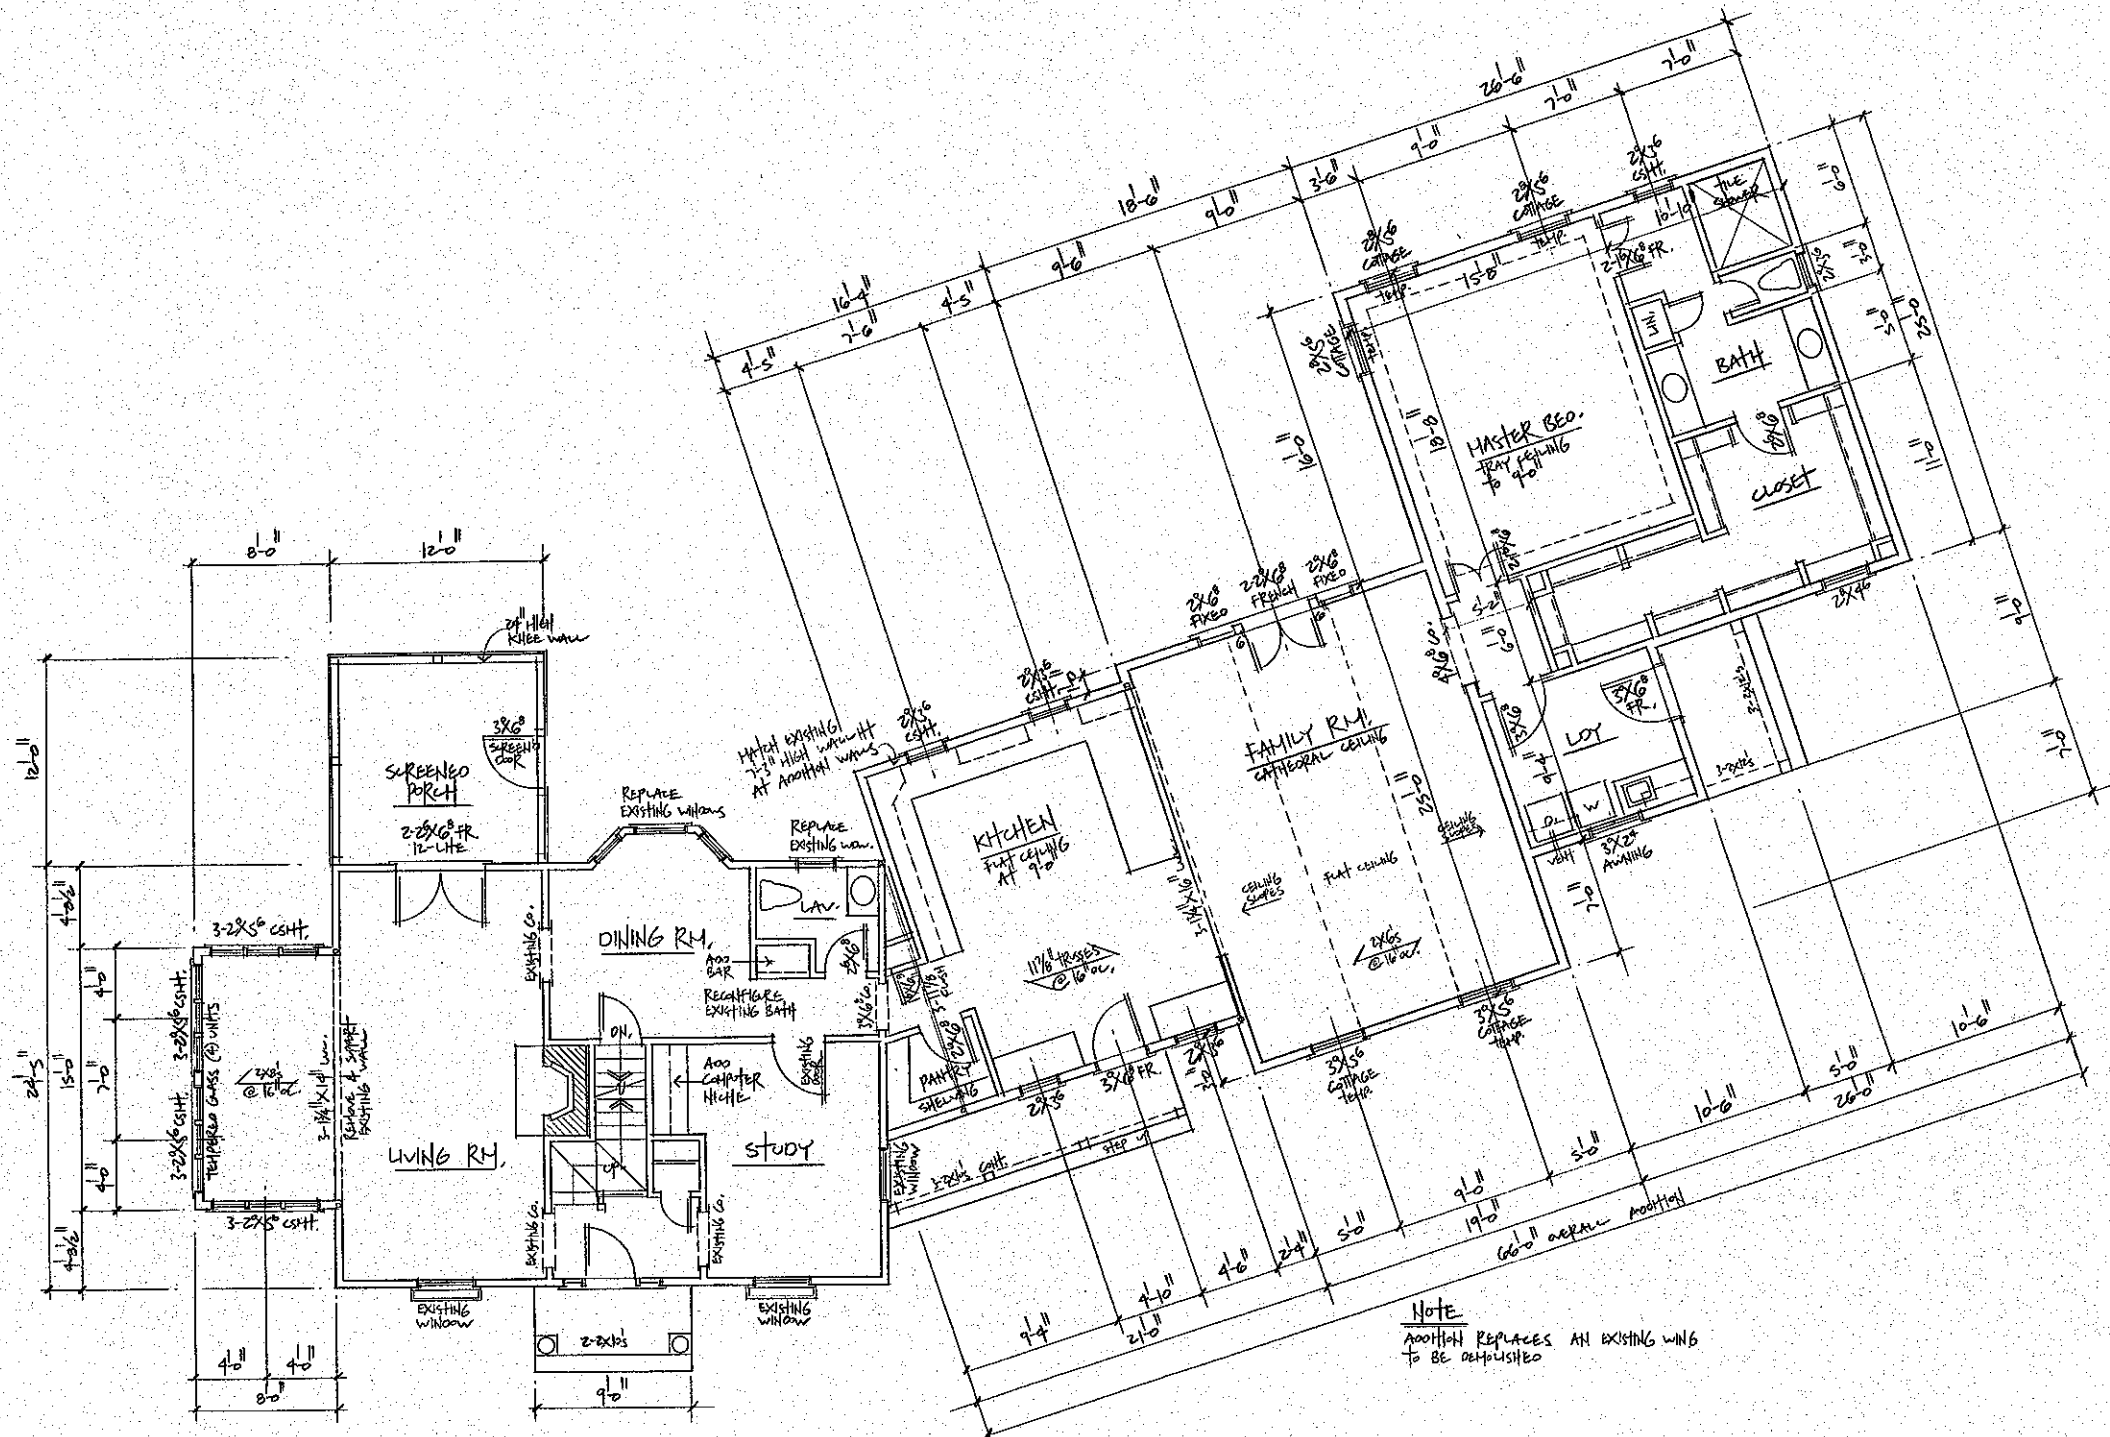

FIRST FLOOR PLAN

1/4" = 1'-0"

NOTE
 ADDITION REPLACES AN EXISTING WING
 TO BE DEMOLISHED


SCOTT N. LEE
 Residential Design
 Construction Drawings
 Architectural Rendering
 11111
 11111
 11111

DATE = 8-16-09
 REVISES =

SCOTT N. LEE
 803-327-0223
 FAX:
 803-328-9294

SCALE: 1/4" = 1'-0"

5
 FIRST FLOOR PLAN

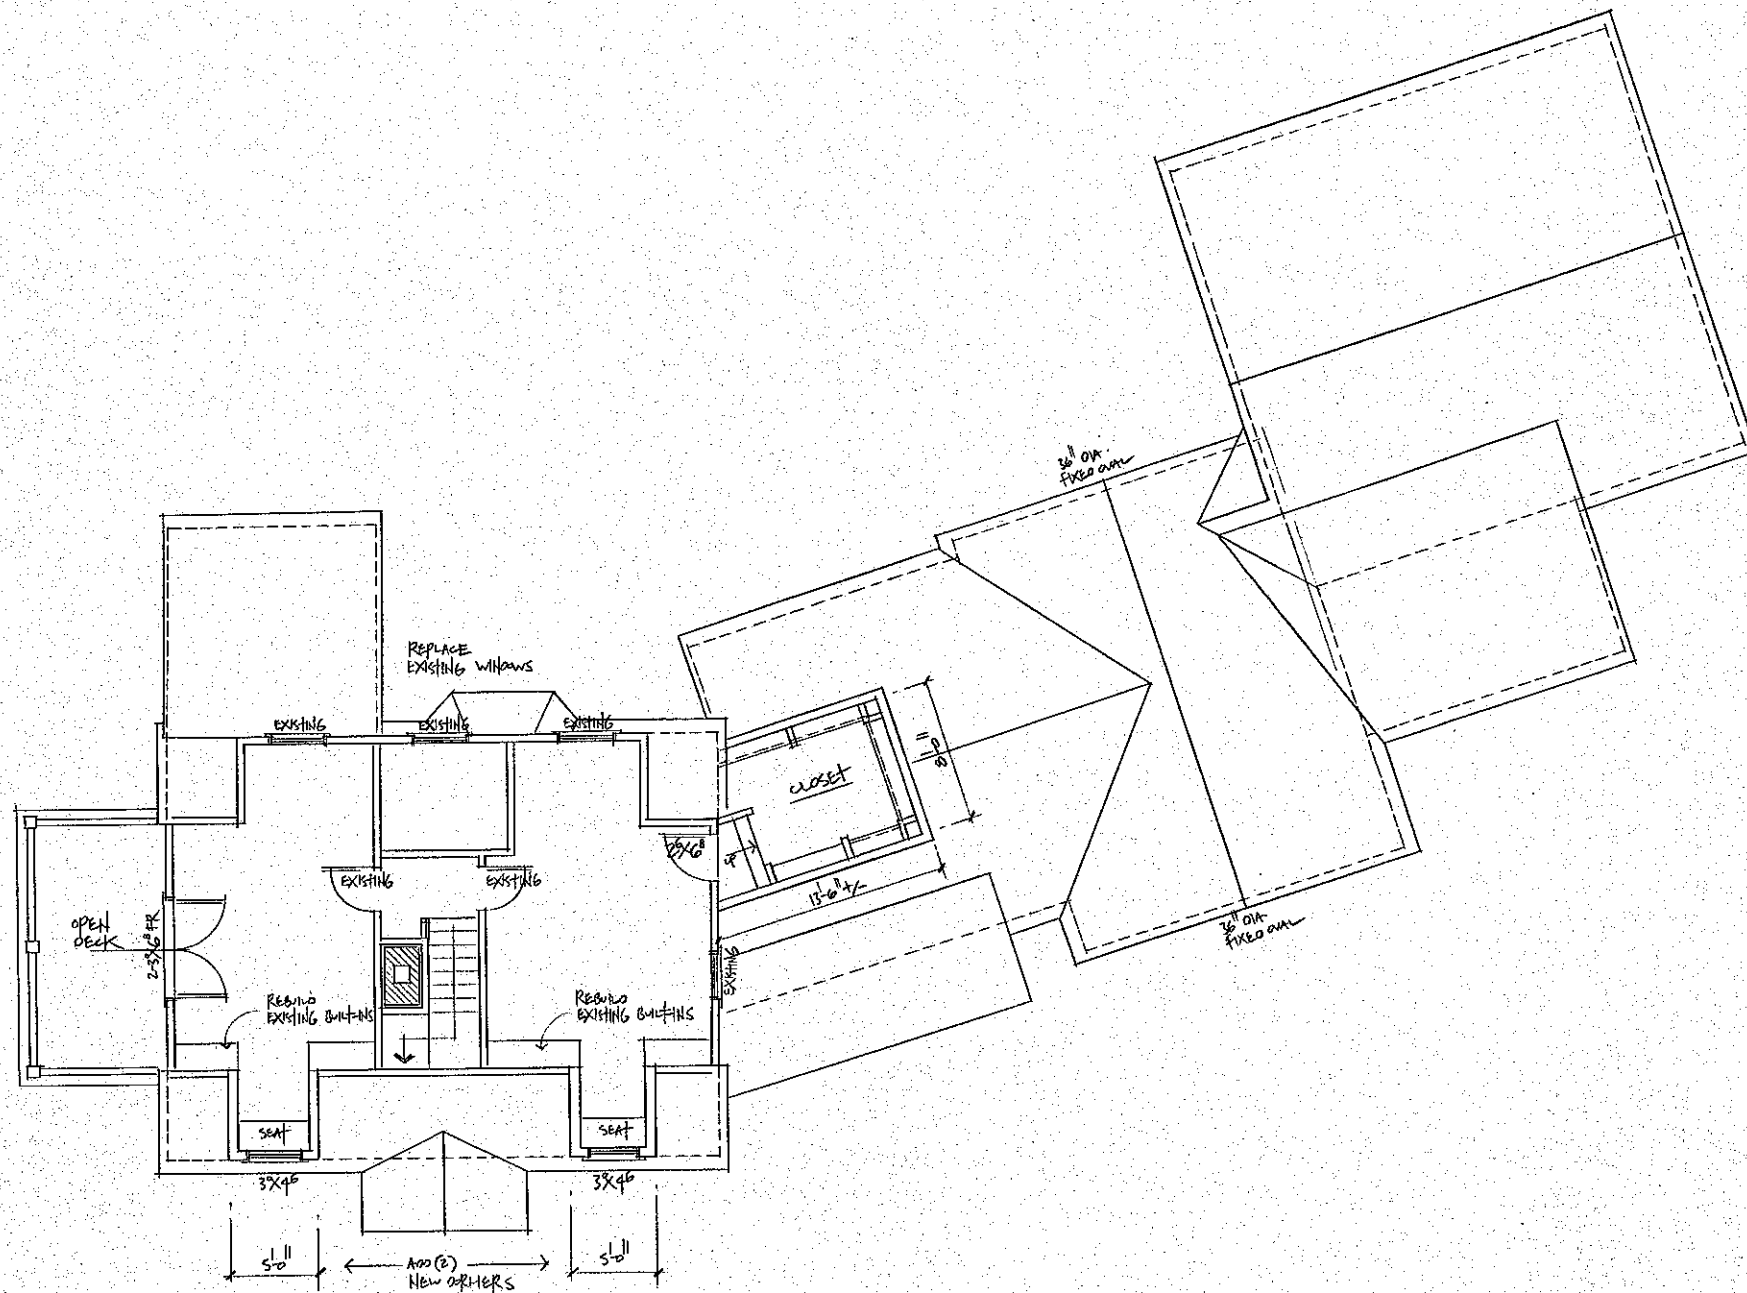

SECOND FLOOR RENOVATION


SCOTT N. LEE
 Residential Design
 Construction Drawings
 Architectural Rendering

DATE: 8/6/09
 REVISED:

SCOTT N. LEE
 803-327-0223
 FAX:
 803-328-9294


SCALE: 1/4" = 1'-0"

6
 SECOND FLOOR
 RENOVATION

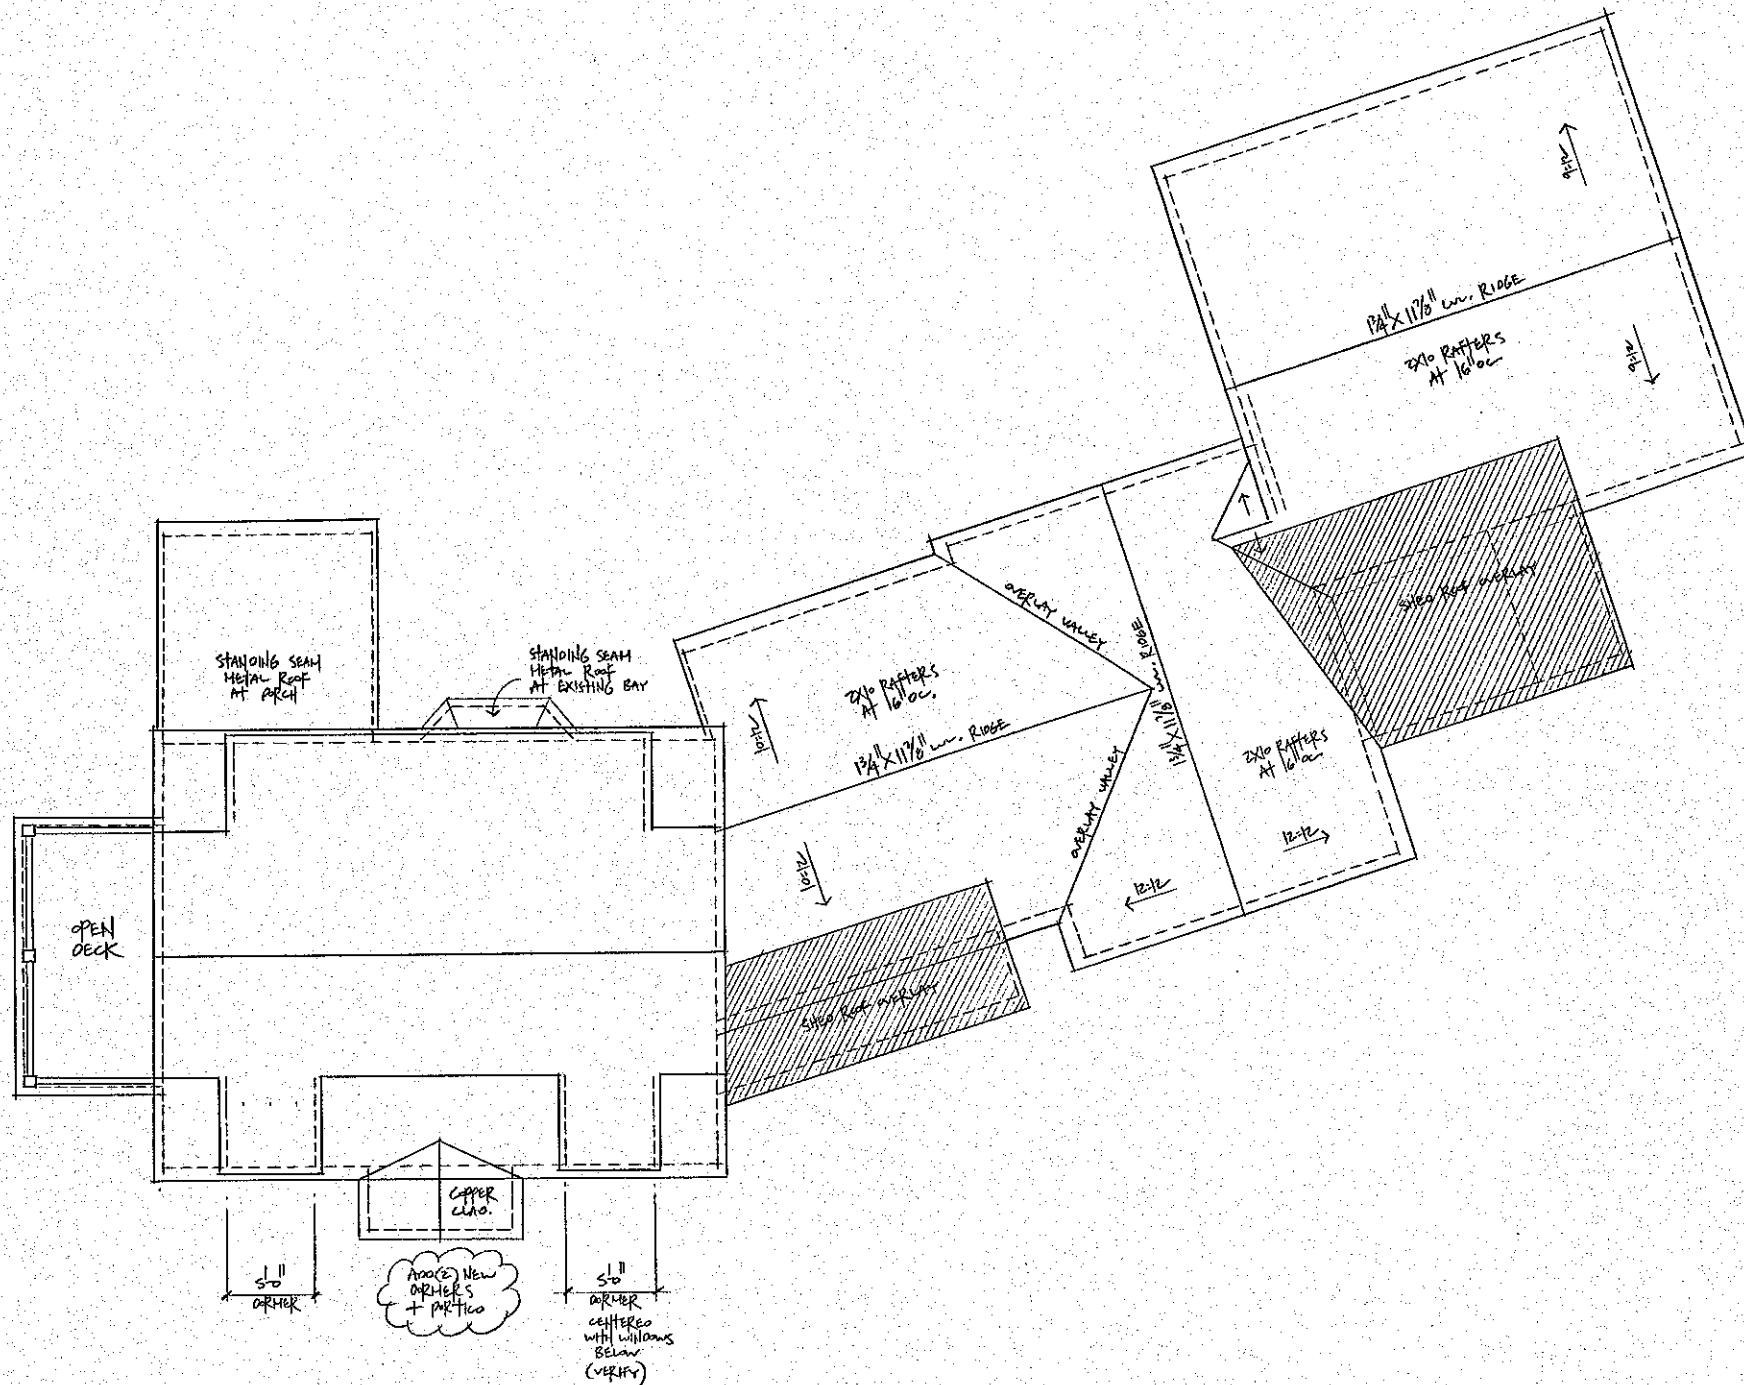

SCOTT N. LEE
 Architectural Design
 Construction Drawings
 Architectural Rendering

DATE= 8/6/09
 REVISED=

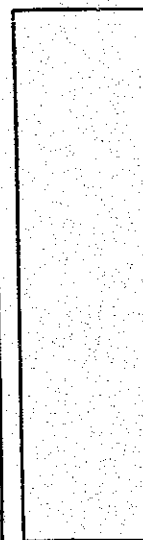

SCOTT N. LEE
 803-327-0223
 FAX
 803-328-9294

SCALE= 1/4" = 1'-0"

7
 Roof PLAN